
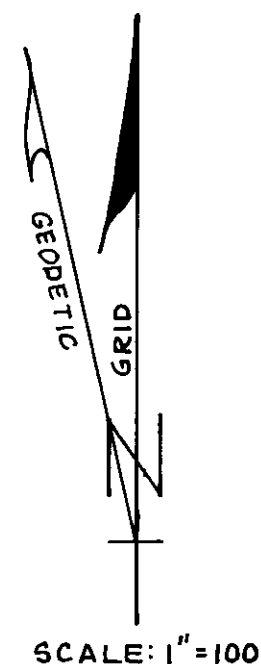
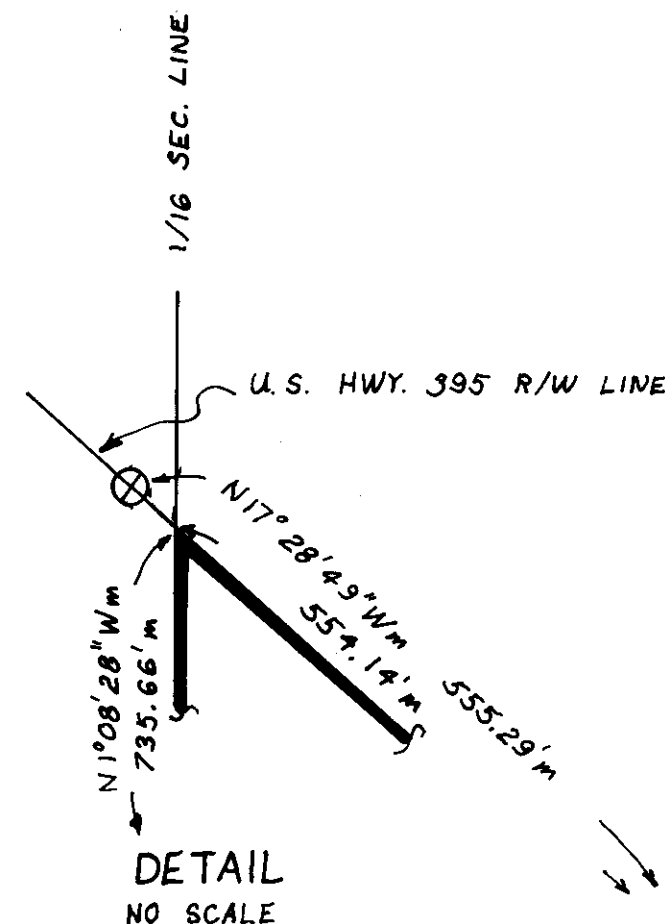


# PARCEL MAP NO. 31-49

A DIVISION OF A PORTION OF THE SW 1/4 OF SEC 25 AND OF THE NW 1/4 OF SEC 36, T9N, R22E, MDB&M, MONO COUNTY, CALIFORNIA.

SEE DETAIL THIS SHEET

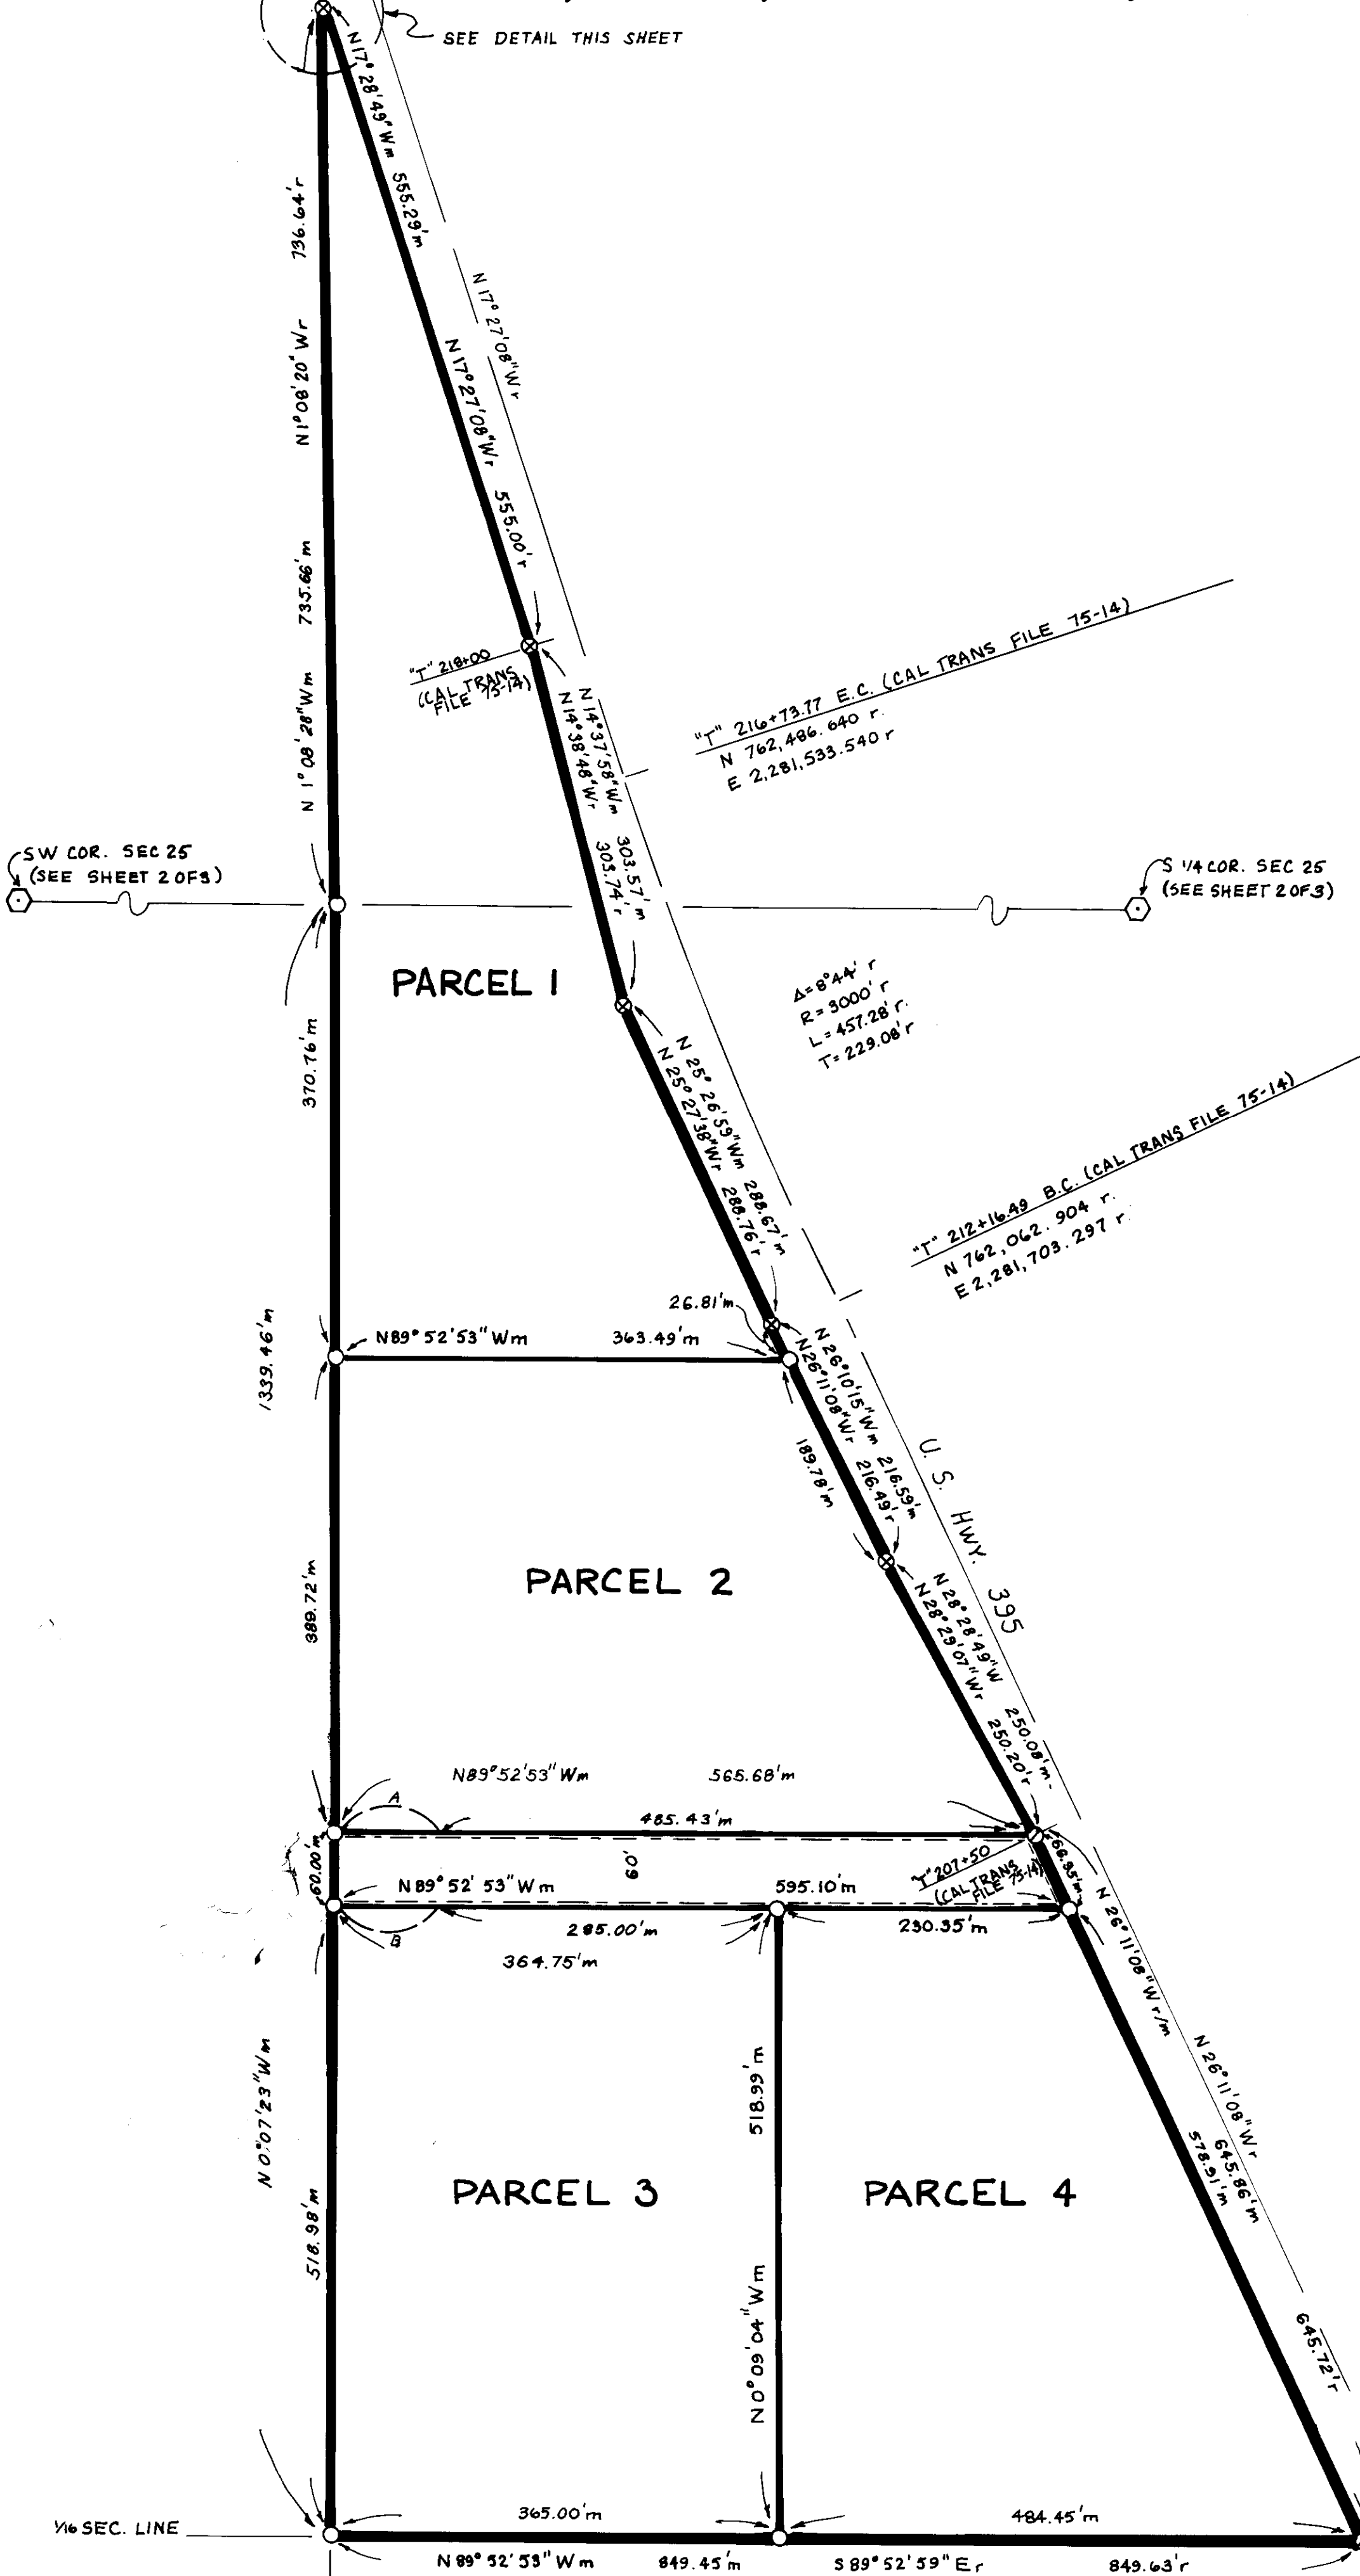

## CURVE DATA:

- A  $\Delta = 106^\circ 44' 34''$   
 $R = 50.00'$   
 $L = 93.15'$
- B  $\Delta = 105^\circ 46' 34''$   
 $R = 50.00'$   
 $L = 92.31'$

## LEGEND:

- SET 1" I.D. I.P. & TAG RCE 27104.
- r BASED ON RECORD INFORMATION.
- m BASED ON FIELD MEASUREMENTS.
- r/m BASED ON RECORD INFORMATION & FIELD MEASUREMENTS.
- EXTERIOR BOUNDARY.
- RIGHT-OF-WAY OFFERED FOR ROADWAY PURPOSES TO THE PUBLIC.
- ⊗ FOUND 2"x2" H&T SET BY CAL TRANS. (TO BE RESET WITH 2 1/2" DIAMETER I.P. WITH CAL TRANS BRASS CAP PER LETTER FROM CAL TRANS DATED APRIL 1, 1981, & ON FILE IN THE MONO COUNTY SURVEYOR'S OFFICE. CAL TRANS MONUMENTATION MAP FILE NO. 81-06 WILL BE MONUMENTATION MAP FOR BRASS CAPS.)
- ⊙ FOUND 2"x2" H&T SET BY CAL TRANS. REPLACED WITH 1" I.D. I.P. & TAG RCE 27104.
- EASEMENT OFFERED TO THE PUBLIC FOR ROADWAY PURPOSES.

NOTE: ALL RECORD INFORMATION ON THIS SHEET PER CAL TRANS R/W RECORD MAP FILE 75-14, DATED SEPT. 1975. FILE 75-14 RECORDED IN H.M.B. 3/9-17 IN MONO COUNTY RECORDER'S OFFICE.

PLM Vol 2 Page 70-B